




Typical Pump Unit Surround Plinth

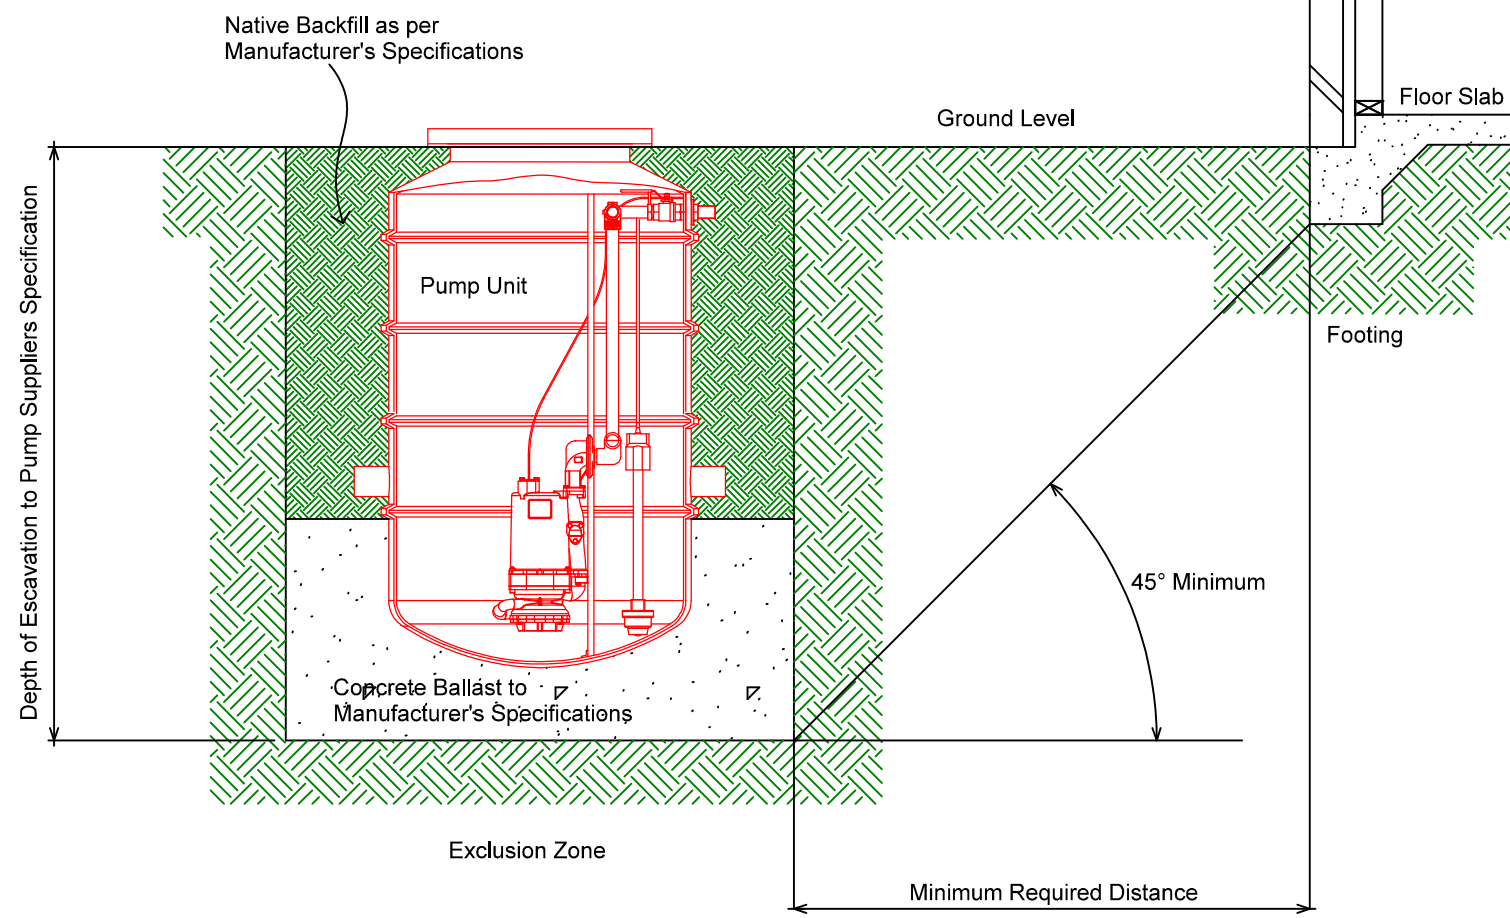

Pump Unit Exclusion Zone in Proximity to Dwelling Footings

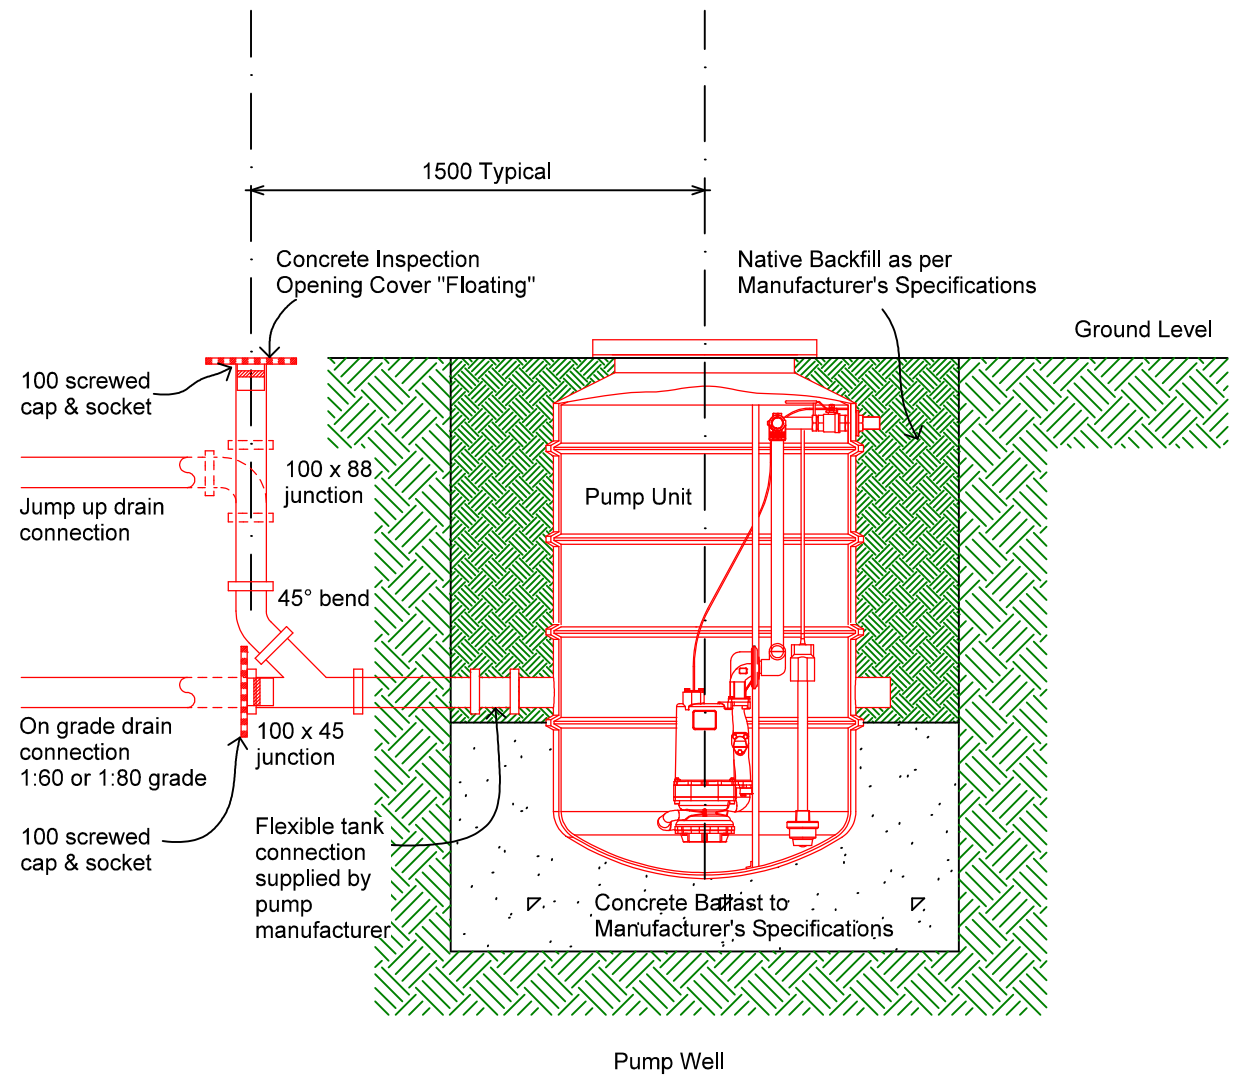

Typical Property Drain Connections to Pressure Sewer Unit

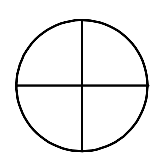

PRESSURE SEWER SERVICES AUSTRALIA PTY LTD
 58 Healey Road
 Dandenong South
 Victoria 3175
 P +61 3 9768 2550
 F +61 3 9768 2551
 Web www.pressuresewerservices.com.au



PRESSURE SEWER SYMBOLS		
	Pump Unit	ST
	Boundary Connection Kit	GAS
	Main Switchboard	WM
	Pump Control Panel	
	Remote Pump Control Panel	
	Electrical Power Corporation	
	Flood Vent	
		Septic Tank
		Gas Meter
		Water Meter
		Services/Power Pole

SWA Wastewater Division
Standard Drawing 6
Typical Property Drain Connection
Pump Unit Exclusion Zones